


331200

331400

331600

331800

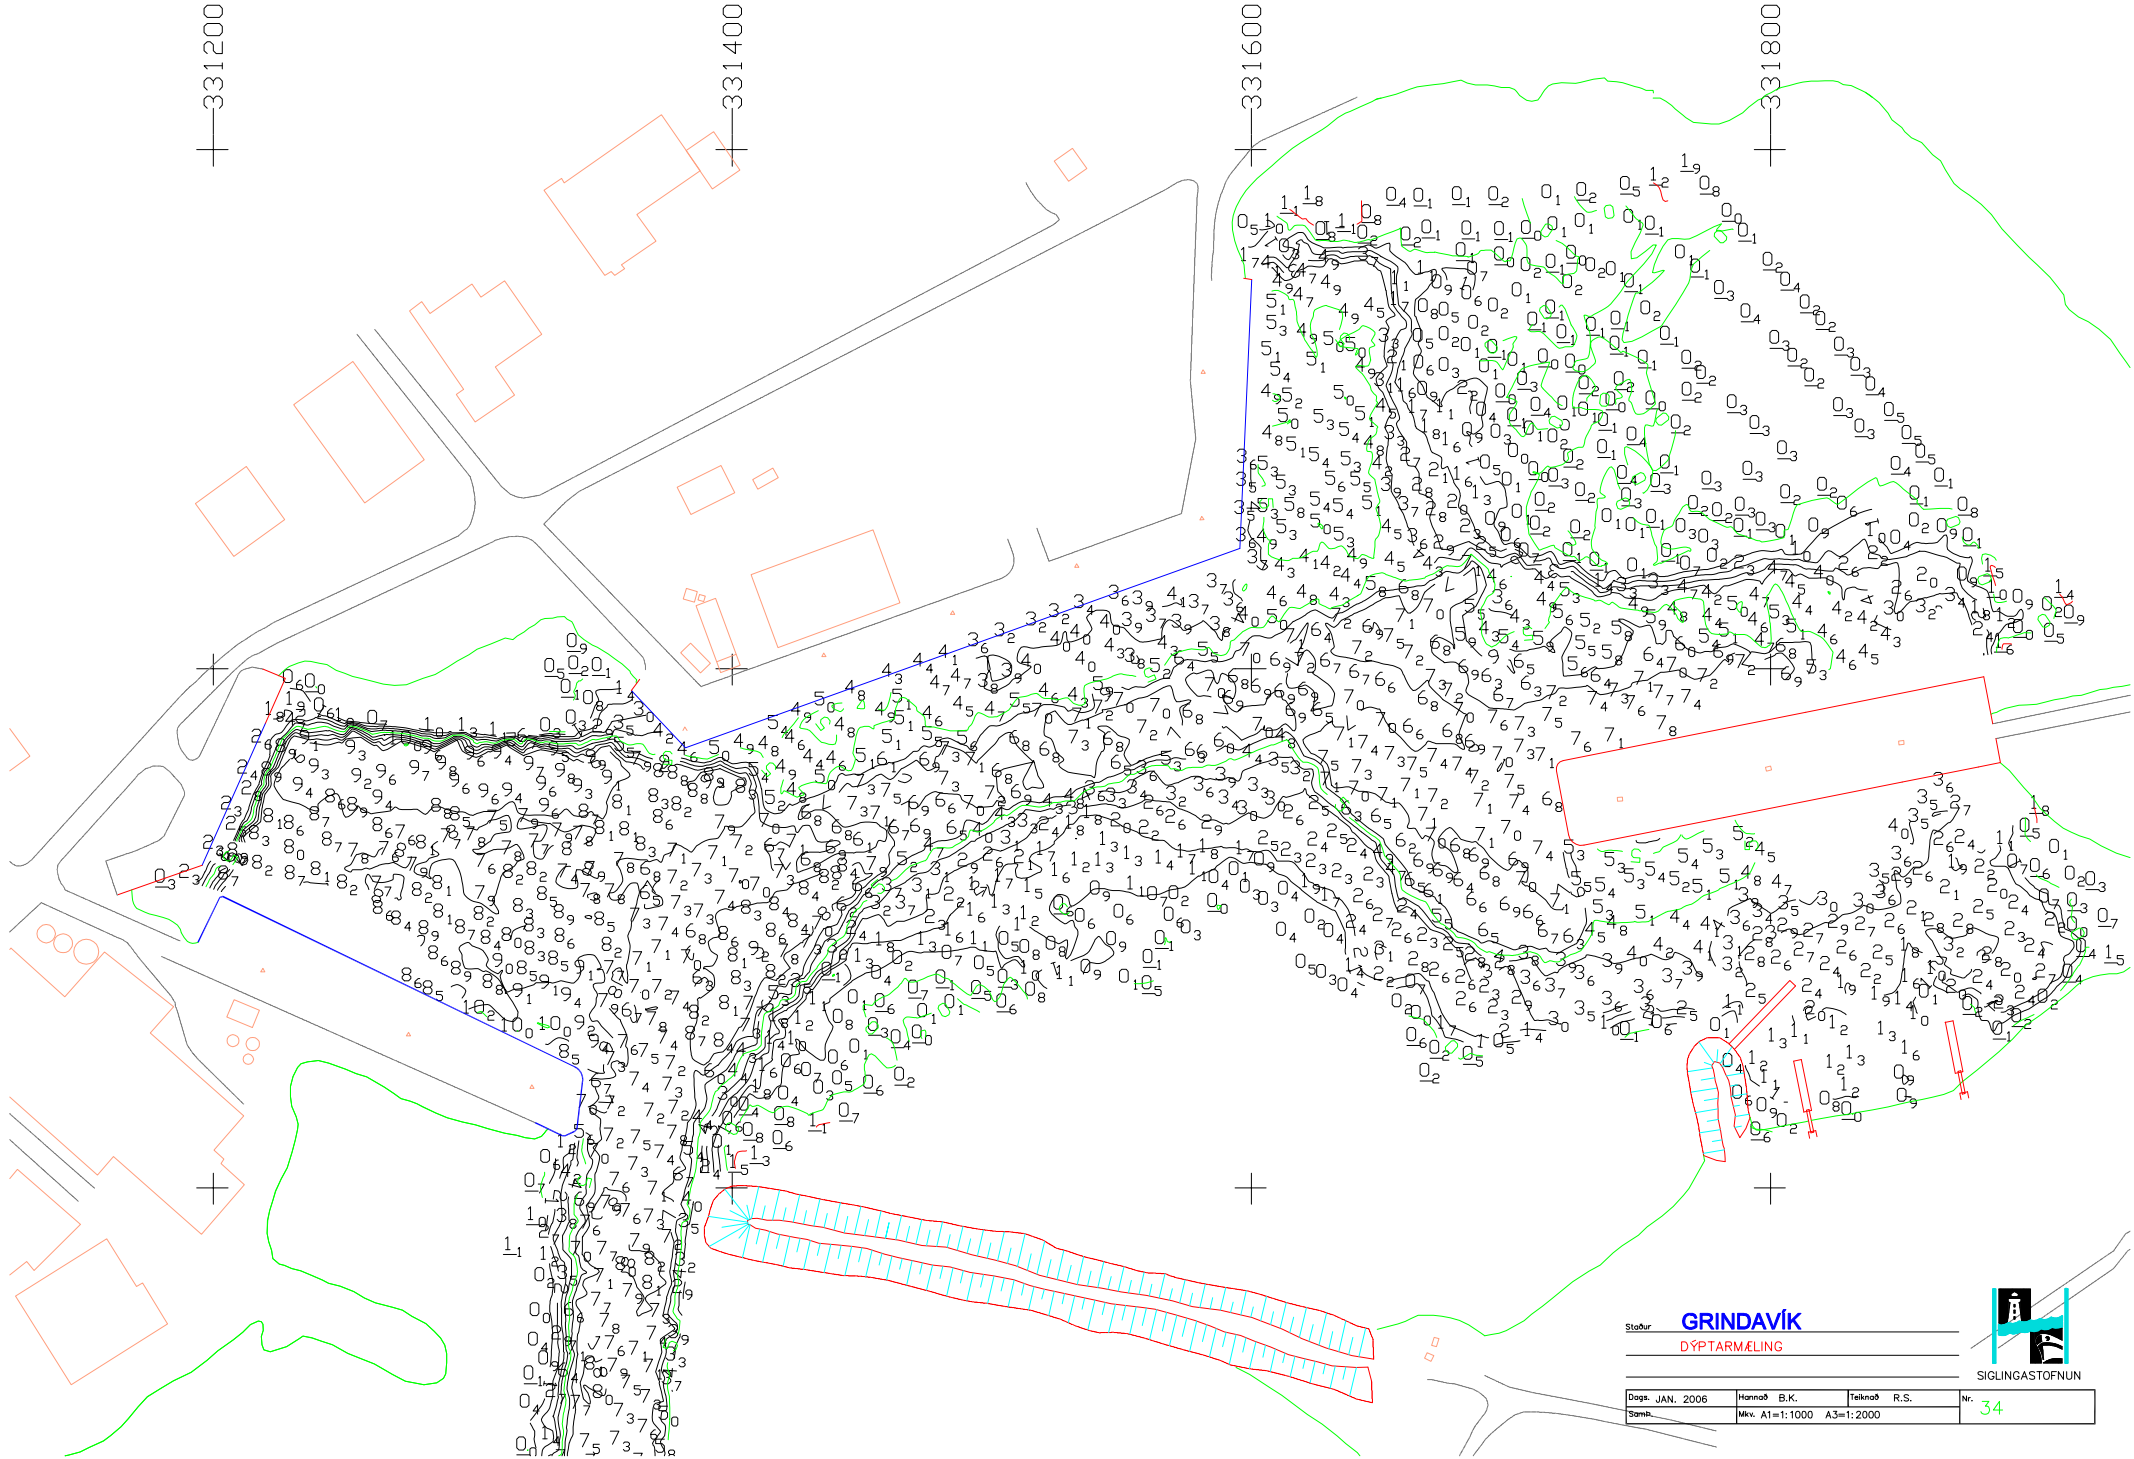

Staður **GRINDAVÍK**
 DÝPTARMÆLING



SIGLINGASTOFNUN

Dag: JAN. 2006	Hannað B.K.	Teknað R.S.	Nr. 34
Mek. A1=1:1000		A3=1:2000	